





一层平面图



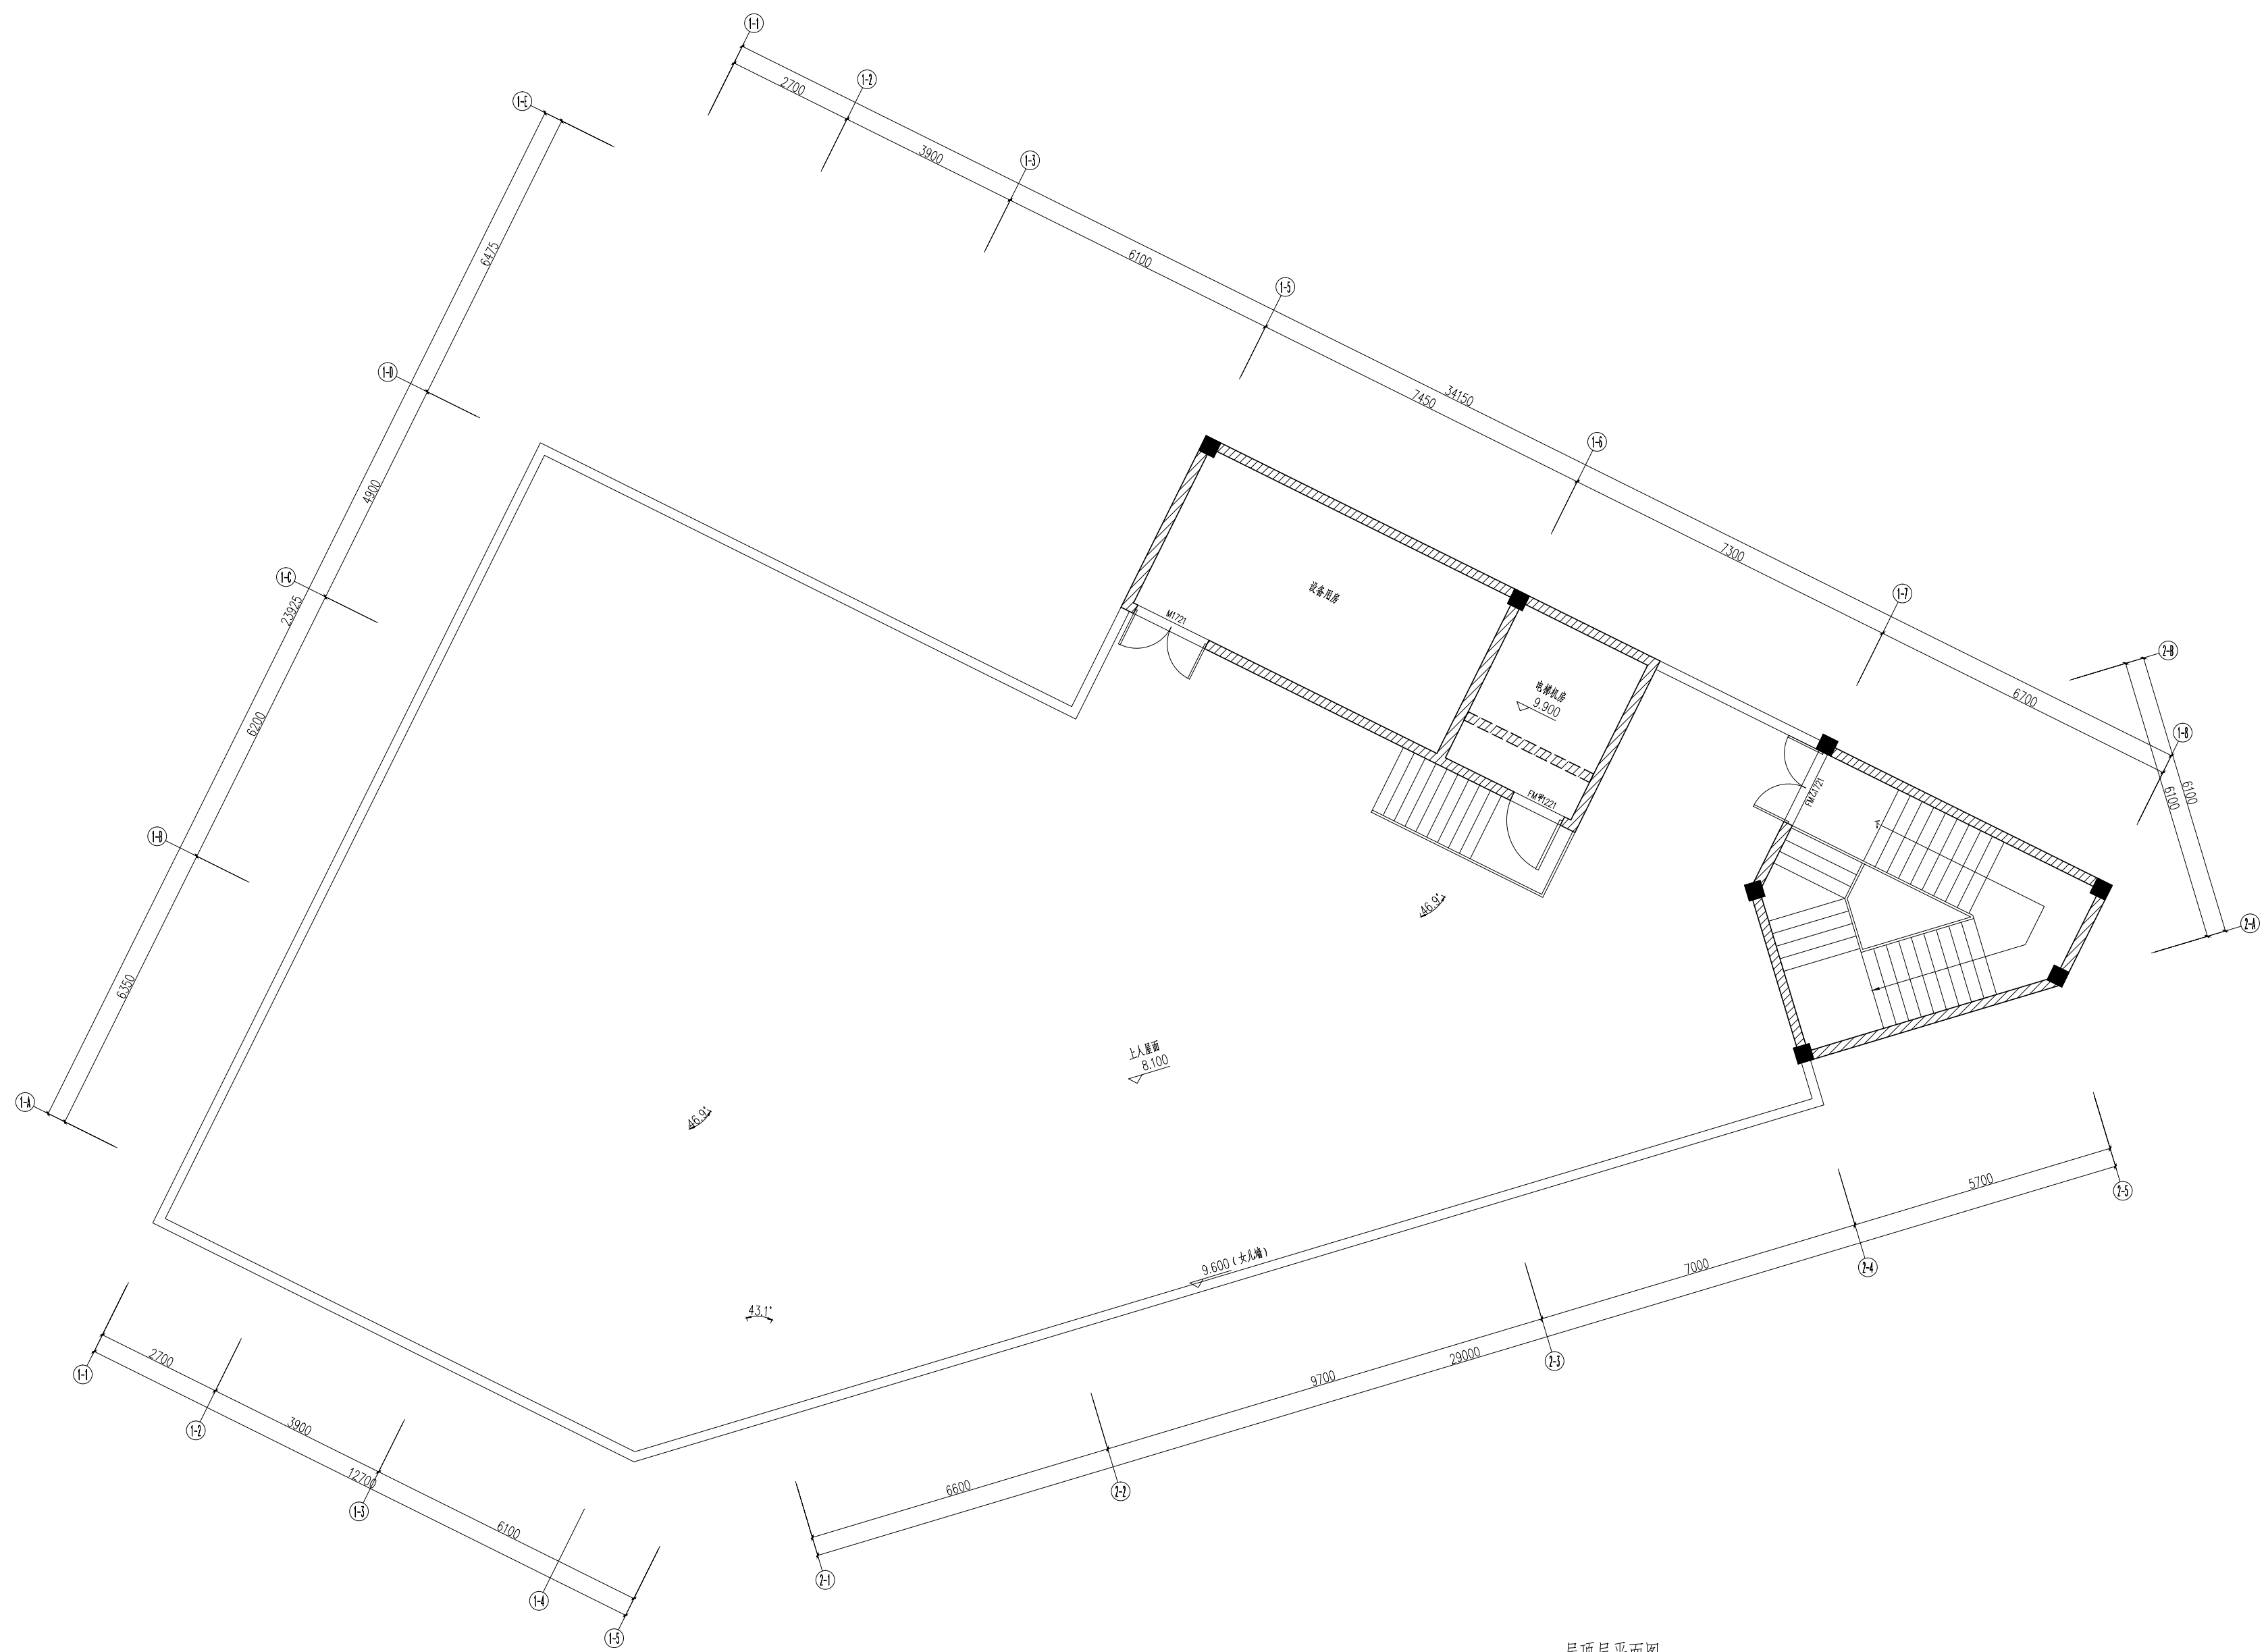


屋顶层平面图

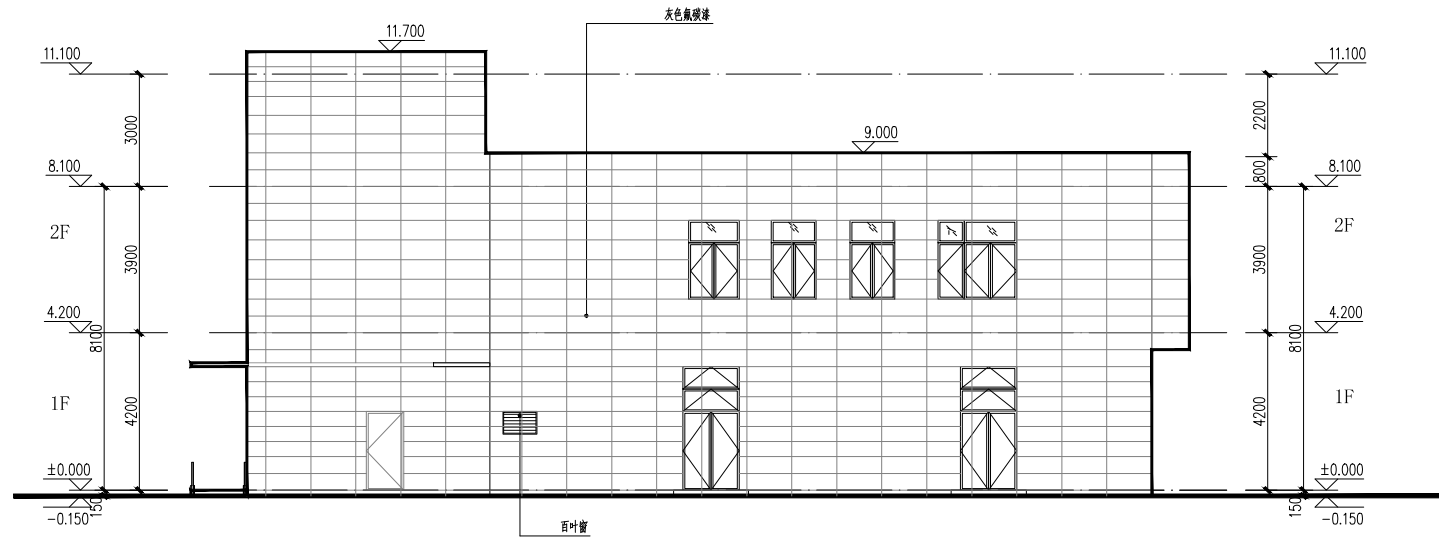

①西立面图 1:100



②北立面图 1:100

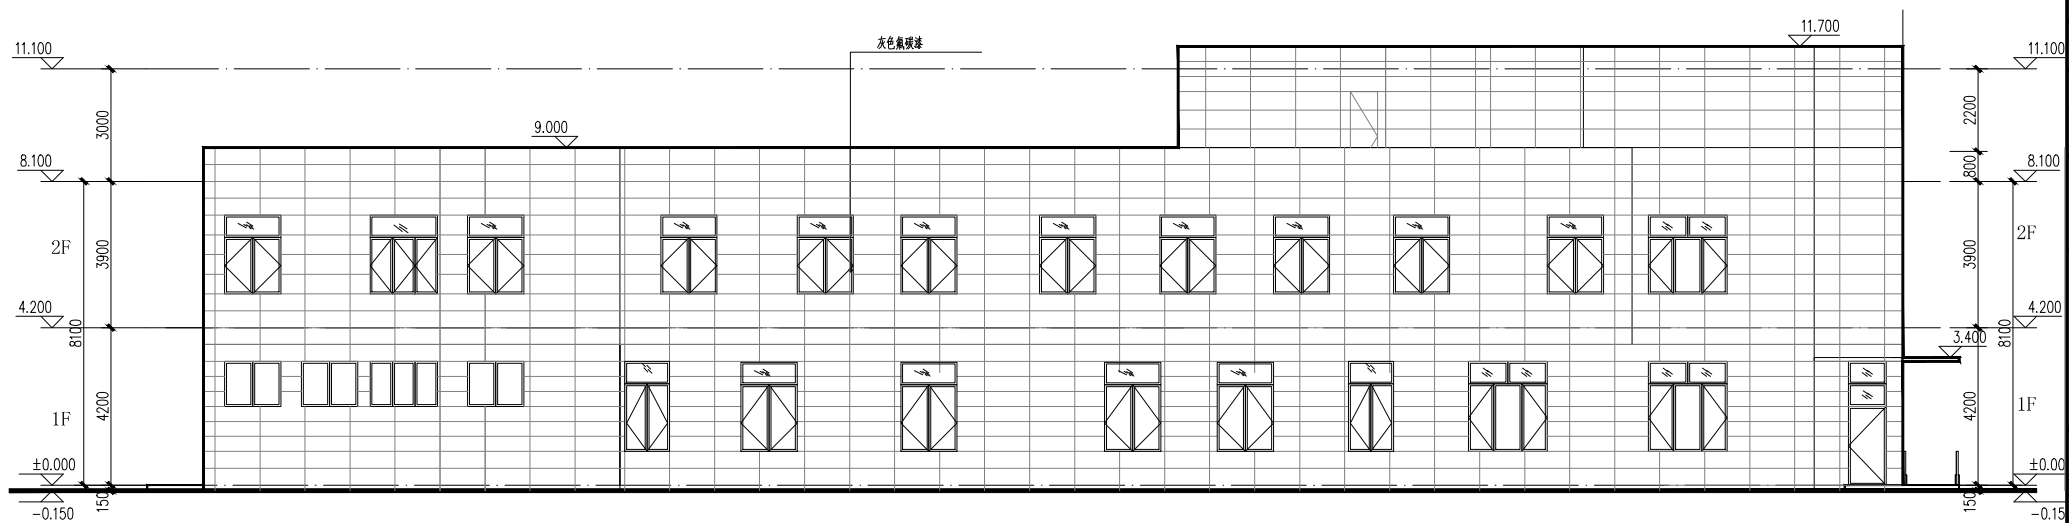

③南立面展开图 1:100